


# WISDOM HALL RESIDENCE BUILDING

## FLOOR 1

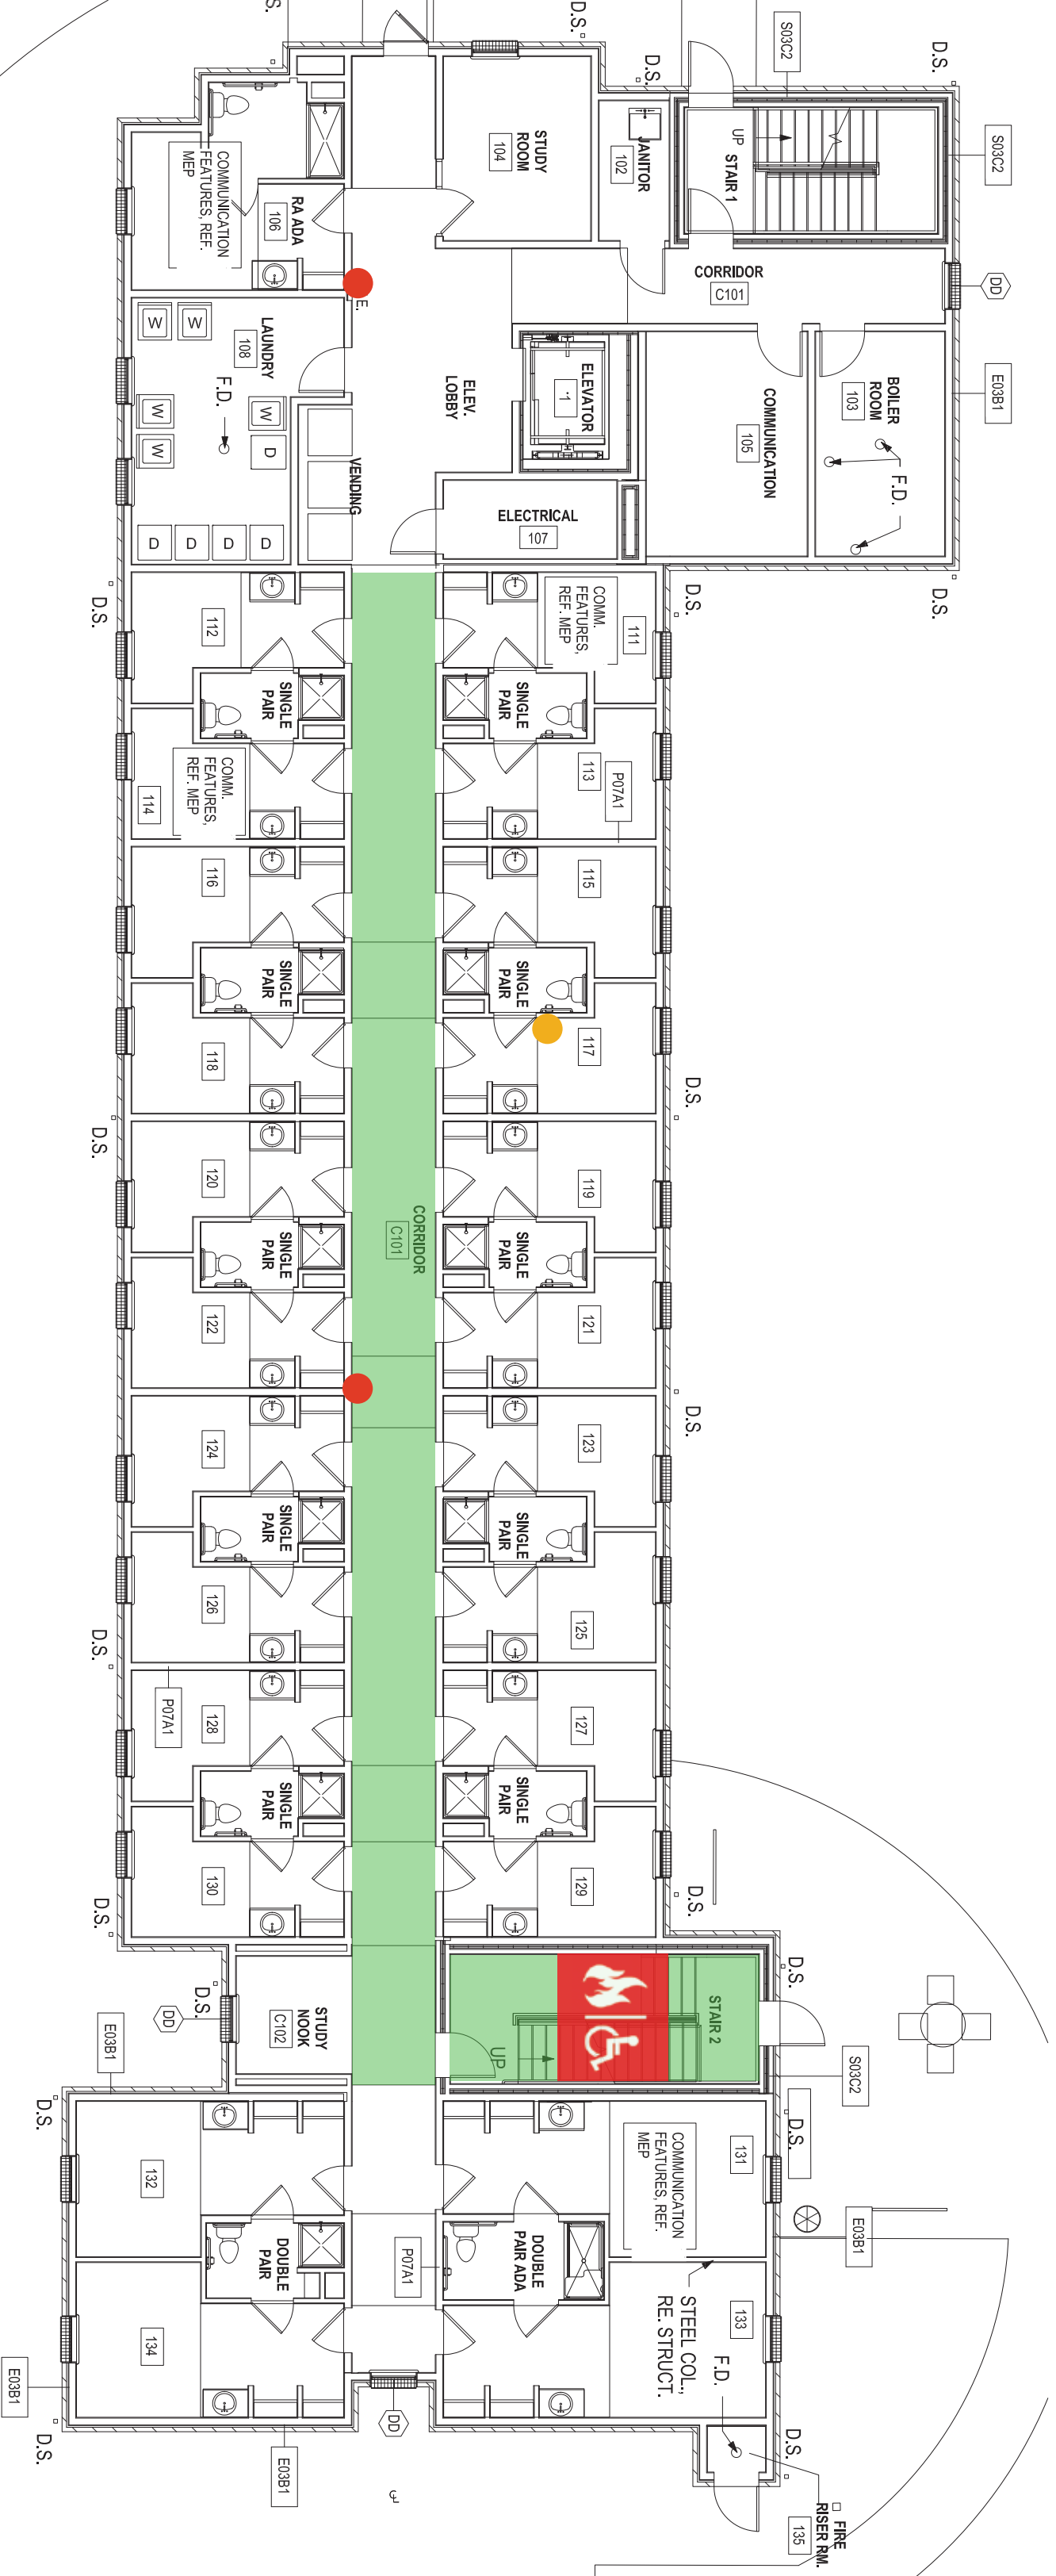

### LEGEND


- Weather Safe Area
- Automated External Defibrillator
- Fire Extinguisher
- Fire Refuge Area





# WISDOM HALL RESIDENCE BUILDING

## FLOOR 4

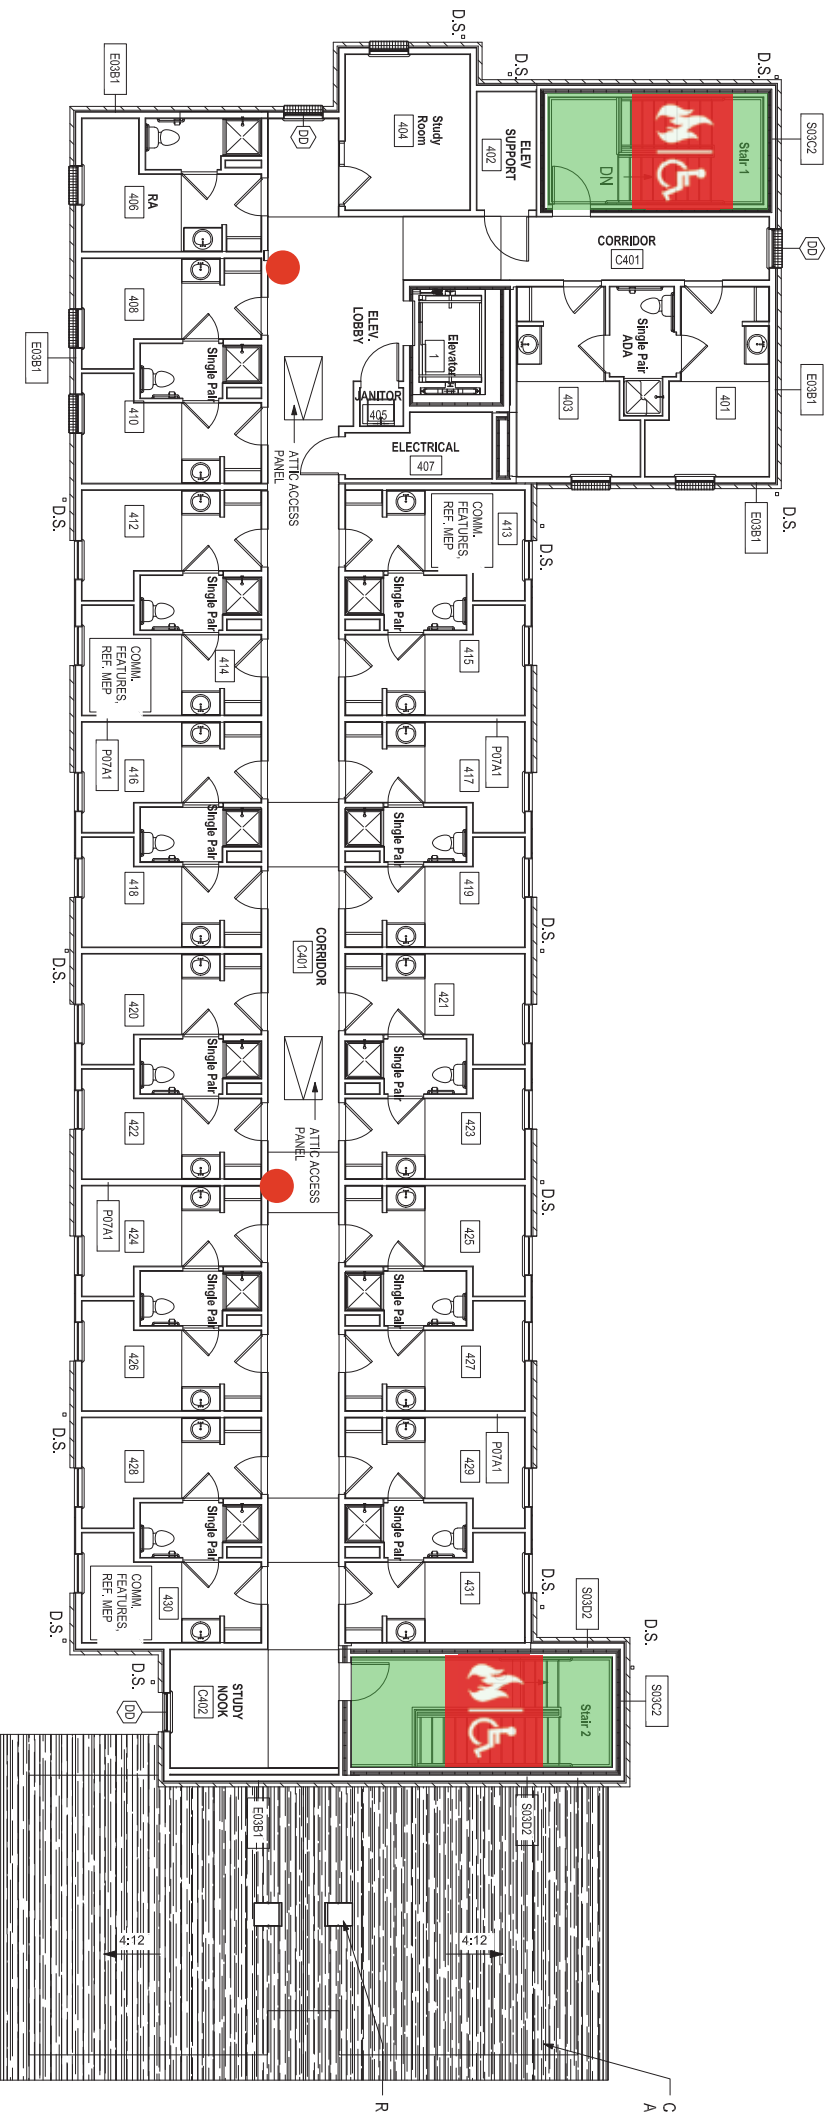

### LEGEND

- Weather Safe Area
- Automated External Defibrillator
- Fire Extinguisher
- Fire Refuge Area